

**LEGEND:**

- CHANNEL TOE
- CHANNEL CENTERLINE
- EASEMENT LINE
- INTERTIDAL AREA (NON-VEGETATED WETLANDS)
- STAGING AREA
- Approximate Proposed Easement

NOTE: DREDGING LIMITS AND EASEMENT REQUIREMENTS ARE PRELIMINARY AND SUBJECT TO CHANGE BASED ON FUTURE REGULATORY COMMENTS OR OTHER DESIGN FACTORS.

MANY PROPERTY LINES ARE NOT SHOWN ON THESE PRELIMINARY PLAN SHEETS. ADDITIONAL RESEARCH WORK WILL BE REQUIRED TO LOCATE ALL OF THE PROPERTY LINES. PROPERTY LINES SHOWN WERE TAKEN FROM THE CITY OF HAMPTON GEOGRAPHIC INFORMATION SYSTEM, AND SHOULD BE CONSIDERED INCOMPLETE AND APPROXIMATE.

**PRELIMINARY**



<b>City of Hampton</b> Department of Public Works		HAMPTON, VIRGINIA <b>TOPOGRAPHIC SURVEY</b> OF <b>INDIAN RIVER</b> SURVEY OF MARCH 2008	
SURVEYED R.S.	DESIGNED R.S.F.	DRAWN K.T.D.	REVIEWED R.S.F./J.B.W.
SCALE 1"=50'	DATE JULY 10, 2008	REVISION APRIL 26, 2010	SHEET NO. DRAWING NO. 4158-00-32-02




LEGEND:


- CHANNEL TOE
- CHANNEL CENTERLINE
- EASEMENT LINE
- INTERTIDAL AREA (NON-VEGETATED WETLANDS)
- STAGING AREA

Approximate Proposed Easement

4+00

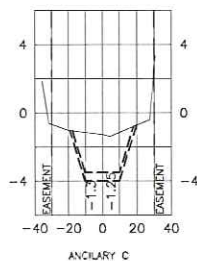


24+00

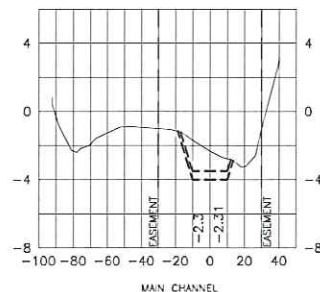

NOTE:  
DREDGING LIMITS AND EASEMENT REQUIREMENTS ARE  
PRELIMINARY AND SUBJECT TO CHANGE BASED ON  
FUTURE REGULATORY COMMENTS OR OTHER DESIGN  
FACTORS.

30+00

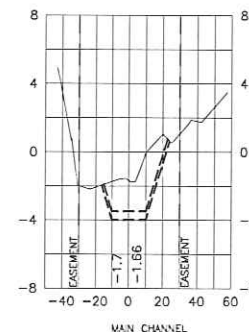

MANY PROPERTY LINES ARE NOT SHOWN  
ON THESE PRELIMINARY PLAN SHEETS.  
ADDITIONAL RESEARCH WORK WILL BE  
REQUIRED TO LOCATE ALL OF THE  
PROPERTY LINES. PROPERTY LINES  
SHOWN WERE TAKEN FROM THE CITY OF  
HAMPTON GEOGRAPHIC INFORMATION  
SYSTEM, AND SHOULD BE CONSIDERED  
INCOMPLETE AND APPROXIMATE.

PRELIMINARY



City of Hampton  
Department of Public Works

HAMPTON, VIRGINIA

TOPOGRAPHIC SURVEY

OF

INDIAN RIVER

SURVEY OF MARCH 2008

SURVEYED  
R.S.  
DESIGNED  
R.S.F.  
DRAWN  
K.T.D.  
REVIEWED  
R.S.F./J.B.W.

SCALE  
1"=50'



DATE  
JULY 10, 2008  
REVISION  
APRIL 26, 2010

DRAWING NO.  
4158-00-32-04

SHEET NO.

50 0 50 100  
Scale Feet




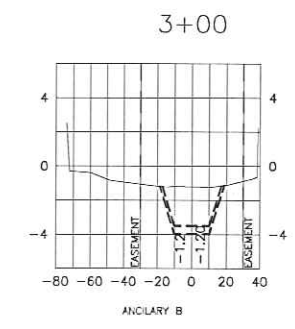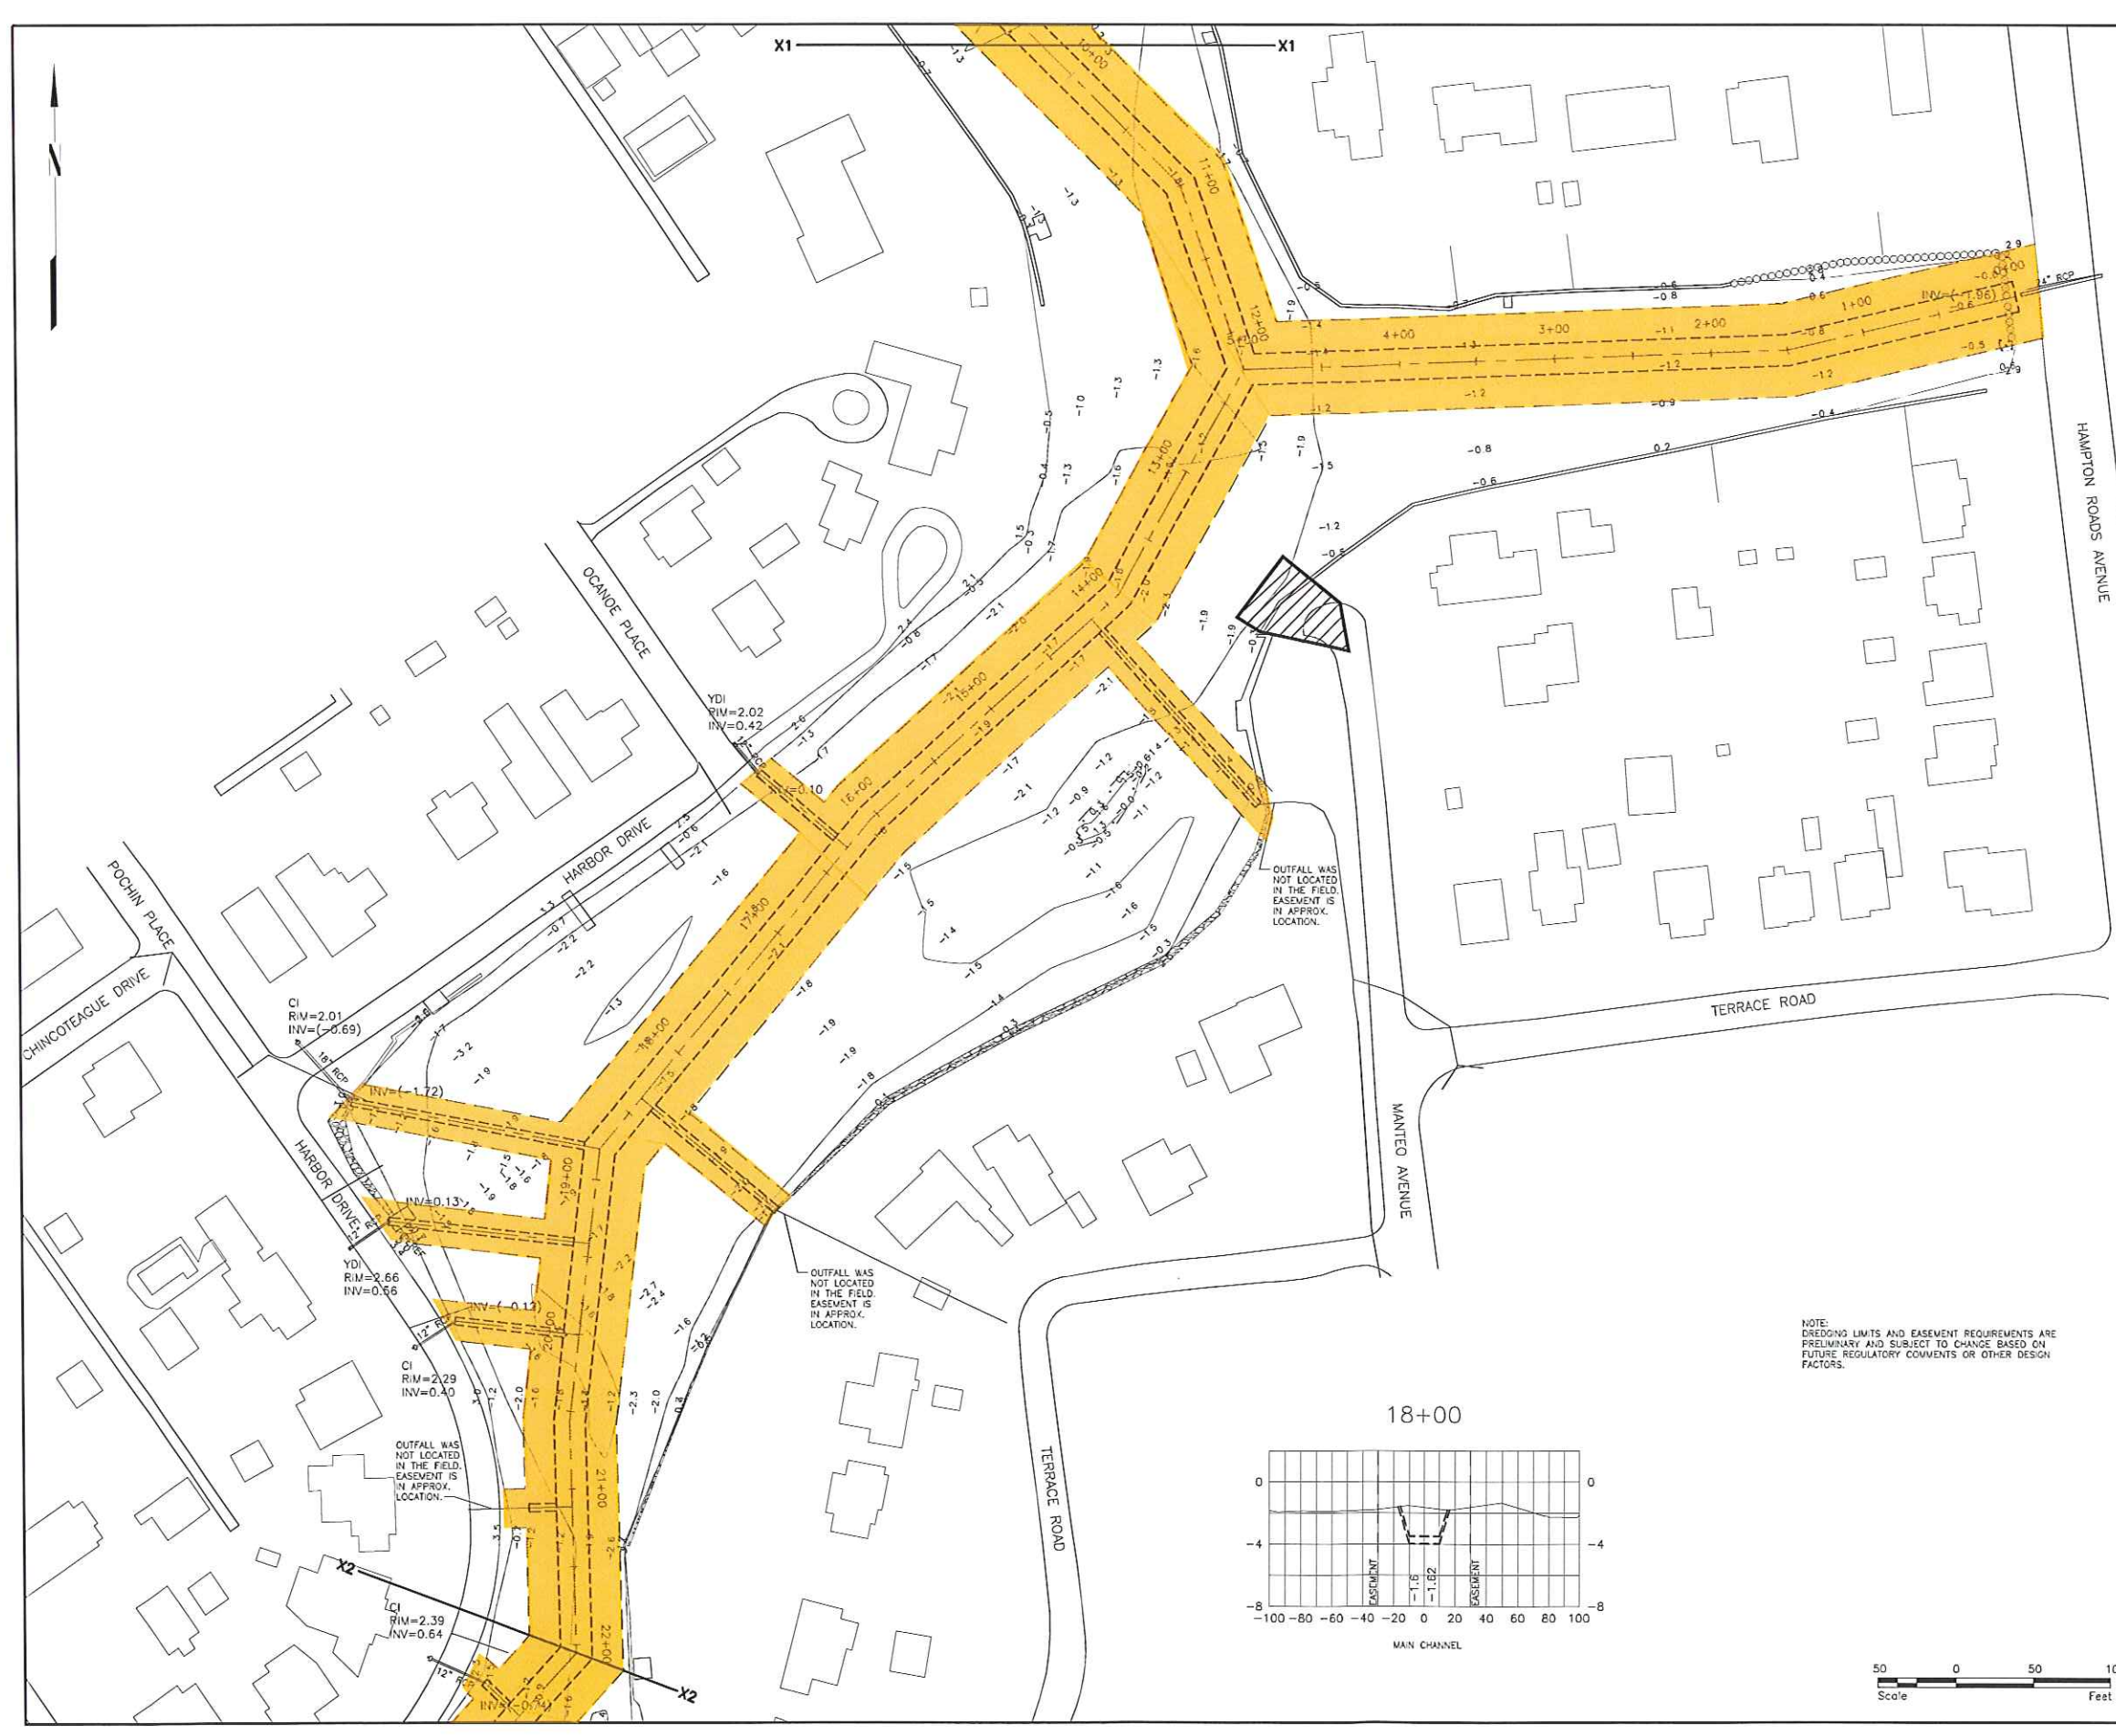


- LEGEND:**
- CHANNEL TOE
  - CHANNEL CENTERLINE
  - EASEMENT LINE
  - INTERIOR AREA (NON-VEGETATED WETLANDS)
  - STAGING AREA
  - Approximate Proposed Easement

MANY PROPERTY LINES ARE NOT SHOWN ON THESE PRELIMINARY PLAN SHEETS. ADDITIONAL RESEARCH WORK WILL BE REQUIRED TO LOCATE ALL OF THE PROPERTY LINES. PROPERTY LINES SHOWN WERE TAKEN FROM THE CITY OF HAMPTON GEOGRAPHIC INFORMATION SYSTEM, AND SHOULD BE CONSIDERED INCOMPLETE AND APPROXIMATE.

NOTE: DREDGING LIMITS AND EASEMENT REQUIREMENTS ARE PRELIMINARY AND SUBJECT TO CHANGE BASED ON FUTURE REGULATORY COMMENTS OR OTHER DESIGN FACTORS.

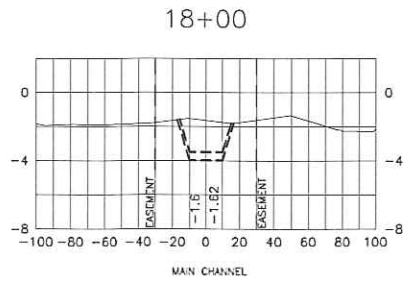

**PRELIMINARY**

 <b>City of Hampton</b> Department of Public Works			
SURVEYED R.S.		HAMPTON, VIRGINIA	
DESIGNED R.S.F.		<b>TOPOGRAPHIC SURVEY</b>  OF  <b>INDIAN RIVER</b>   <b>SURVEY OF MARCH 2008</b>	
DRAWN K.T.D.			
REVIEWED R.S.F./J.B.W.			
SCALE 1"=50'			
DATE JULY 10, 2008			SHEET NO.
REVISION APRIL 26, 2010		DRAWING NO. 4158-00-32-03	